


## TOP 13

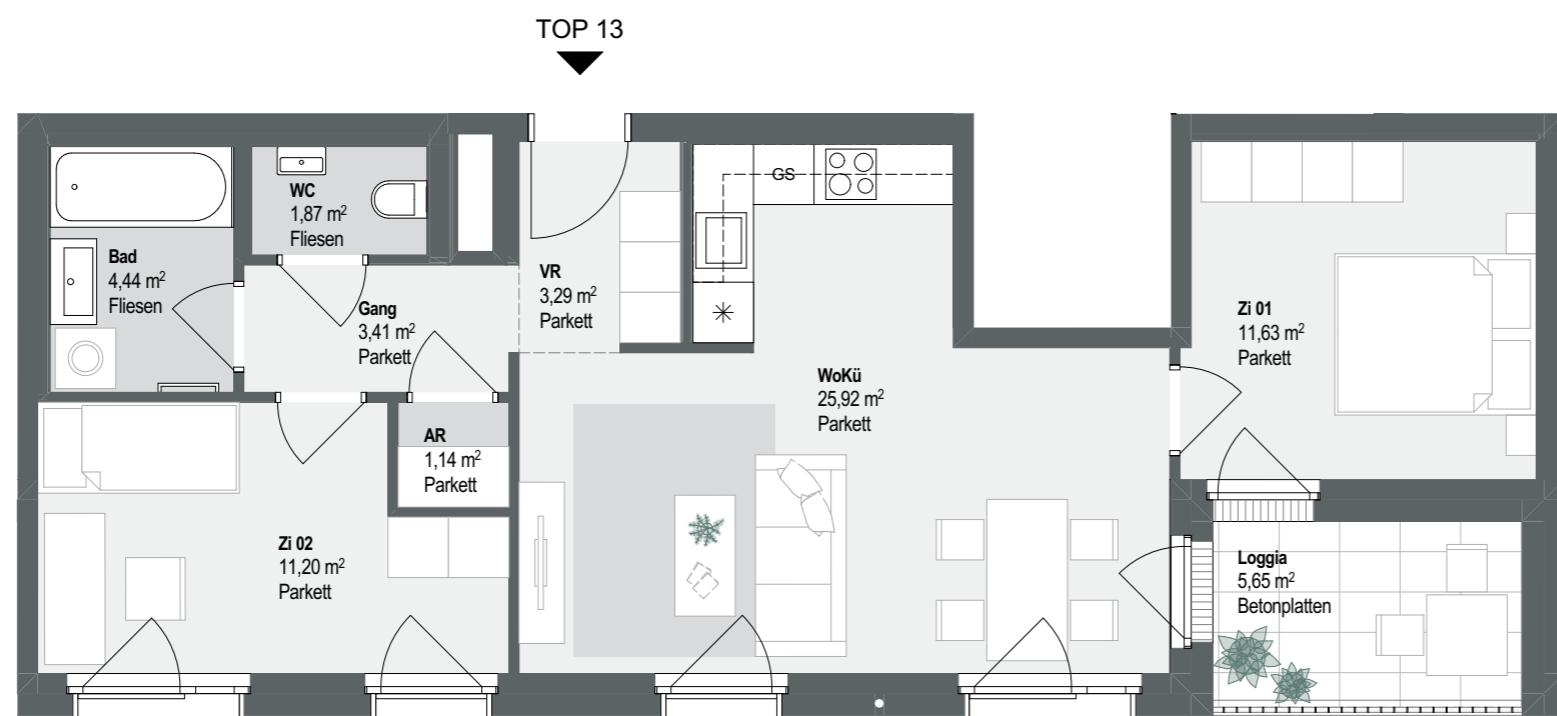

3-Zimmer Wohnung | 2. OG



VR	3,29 m <sup>2</sup>
Gang	3,41 m <sup>2</sup>
WC	1,87 m <sup>2</sup>
Bad	4,44 m <sup>2</sup>
AR	1,14 m <sup>2</sup>
Zi 02	11,20 m <sup>2</sup>
WoKü	25,92 m <sup>2</sup>
Zi 01	11,63 m <sup>2</sup>
Loggia	5,65 m <sup>2</sup>
<b>SUMME</b>	<b>68,55 m<sup>2</sup></b>

