


## TOP 25

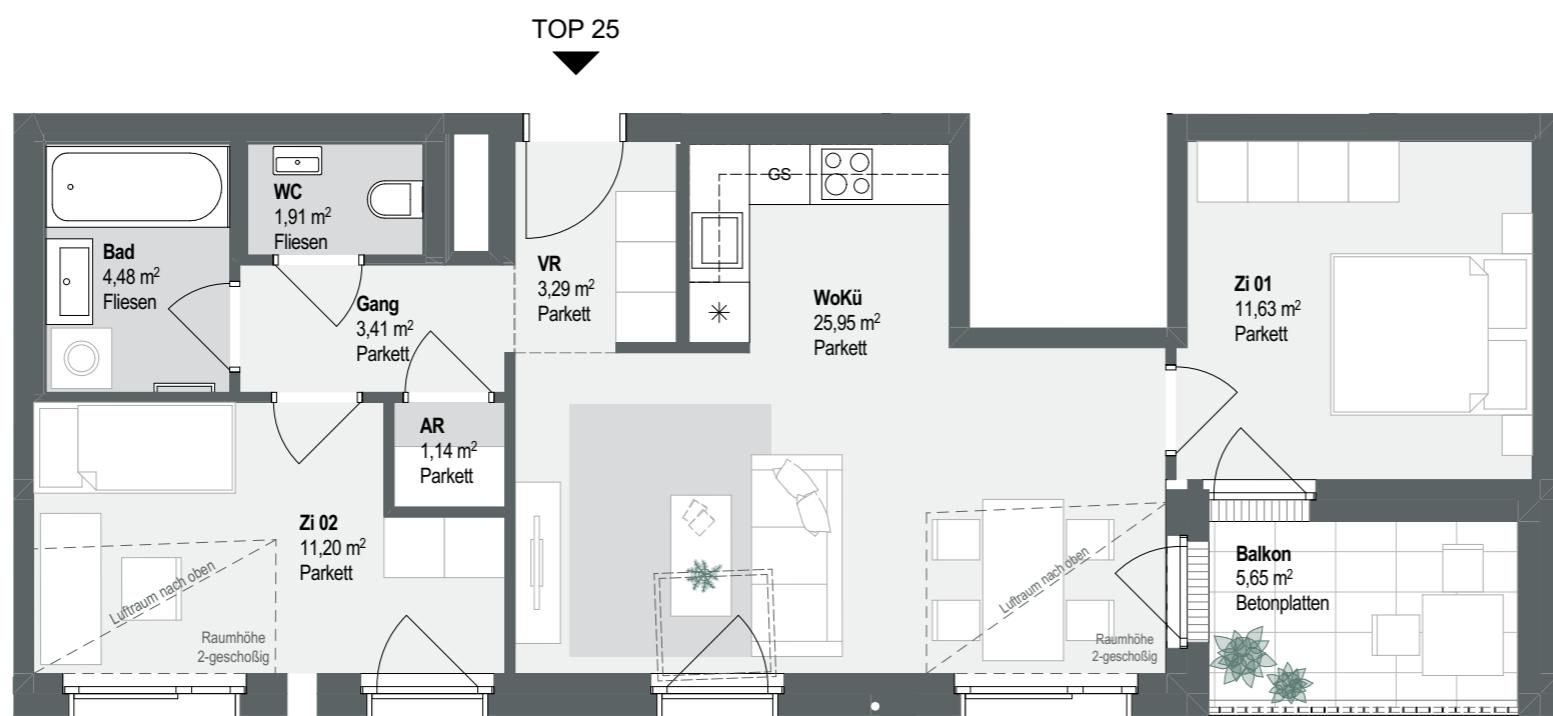

3-Zimmer Wohnung | 1. DG



VR	3,29 m <sup>2</sup>
Gang	3,41 m <sup>2</sup>
WC	1,91 m <sup>2</sup>
Bad	4,48 m <sup>2</sup>
AR	1,14 m <sup>2</sup>
Zi 02	11,20 m <sup>2</sup>
WoKü	25,95 m <sup>2</sup>
Zi 01	11,63 m <sup>2</sup>
<b>SUMME</b>	<b>63,01 m<sup>2</sup></b>
Balkon	5,65 m <sup>2</sup>
	<b>5,65 m<sup>2</sup></b>

5,65 m<sup>2</sup>

