


TOP 27

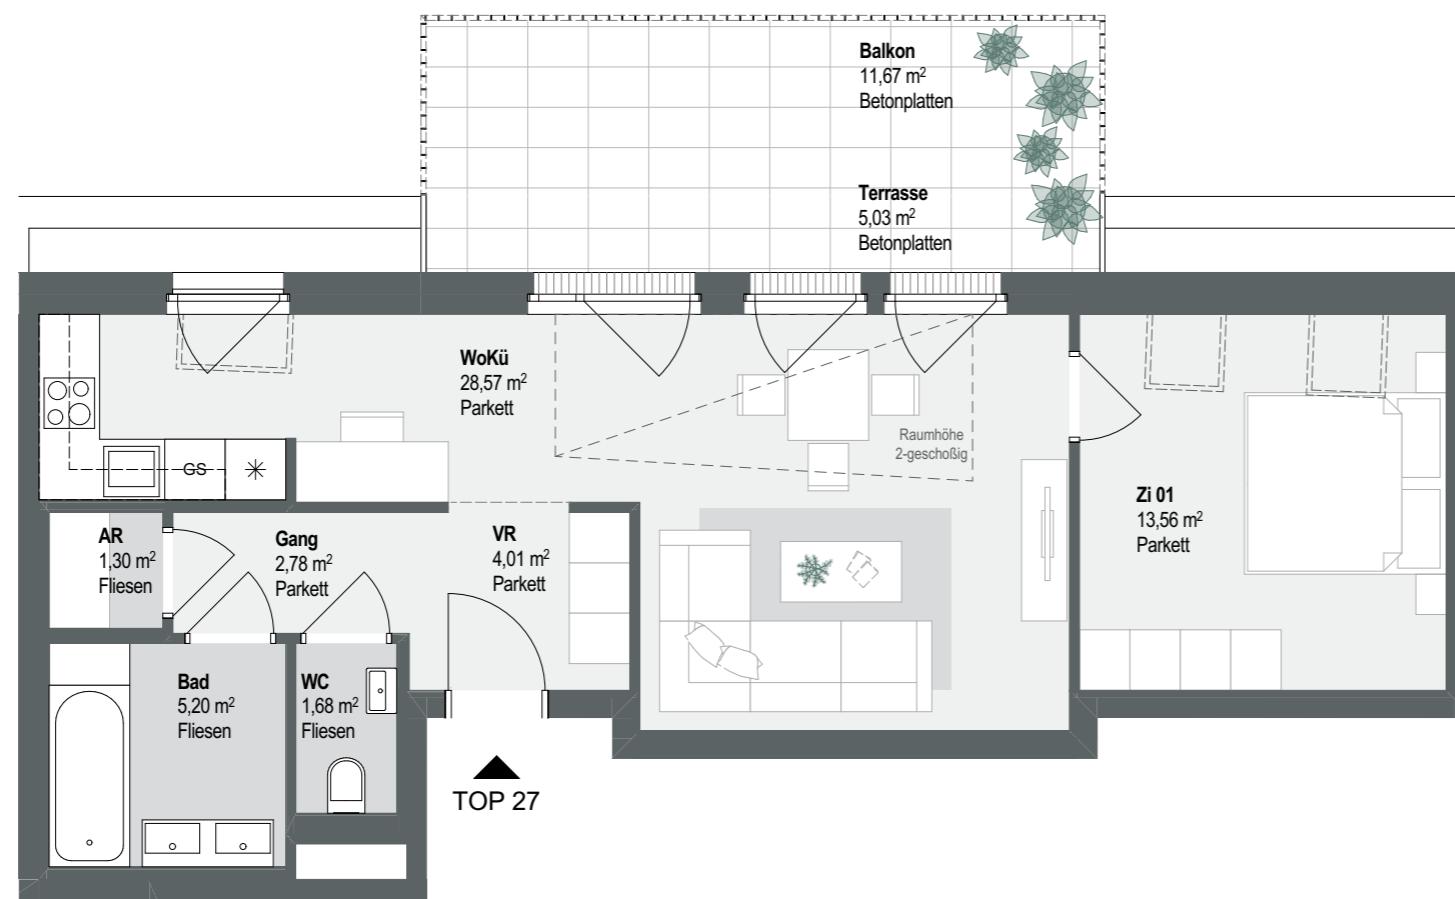

Balkon	11,67 m ²
Terrasse	5,03 m ²
SUMME	16,70 m²

